


SAMPLE DRAWING

IN GROUND POOL

X 000.00 X 000.00 X 000.00 X 000.00

FENCE (TYPE & HEIGHT)

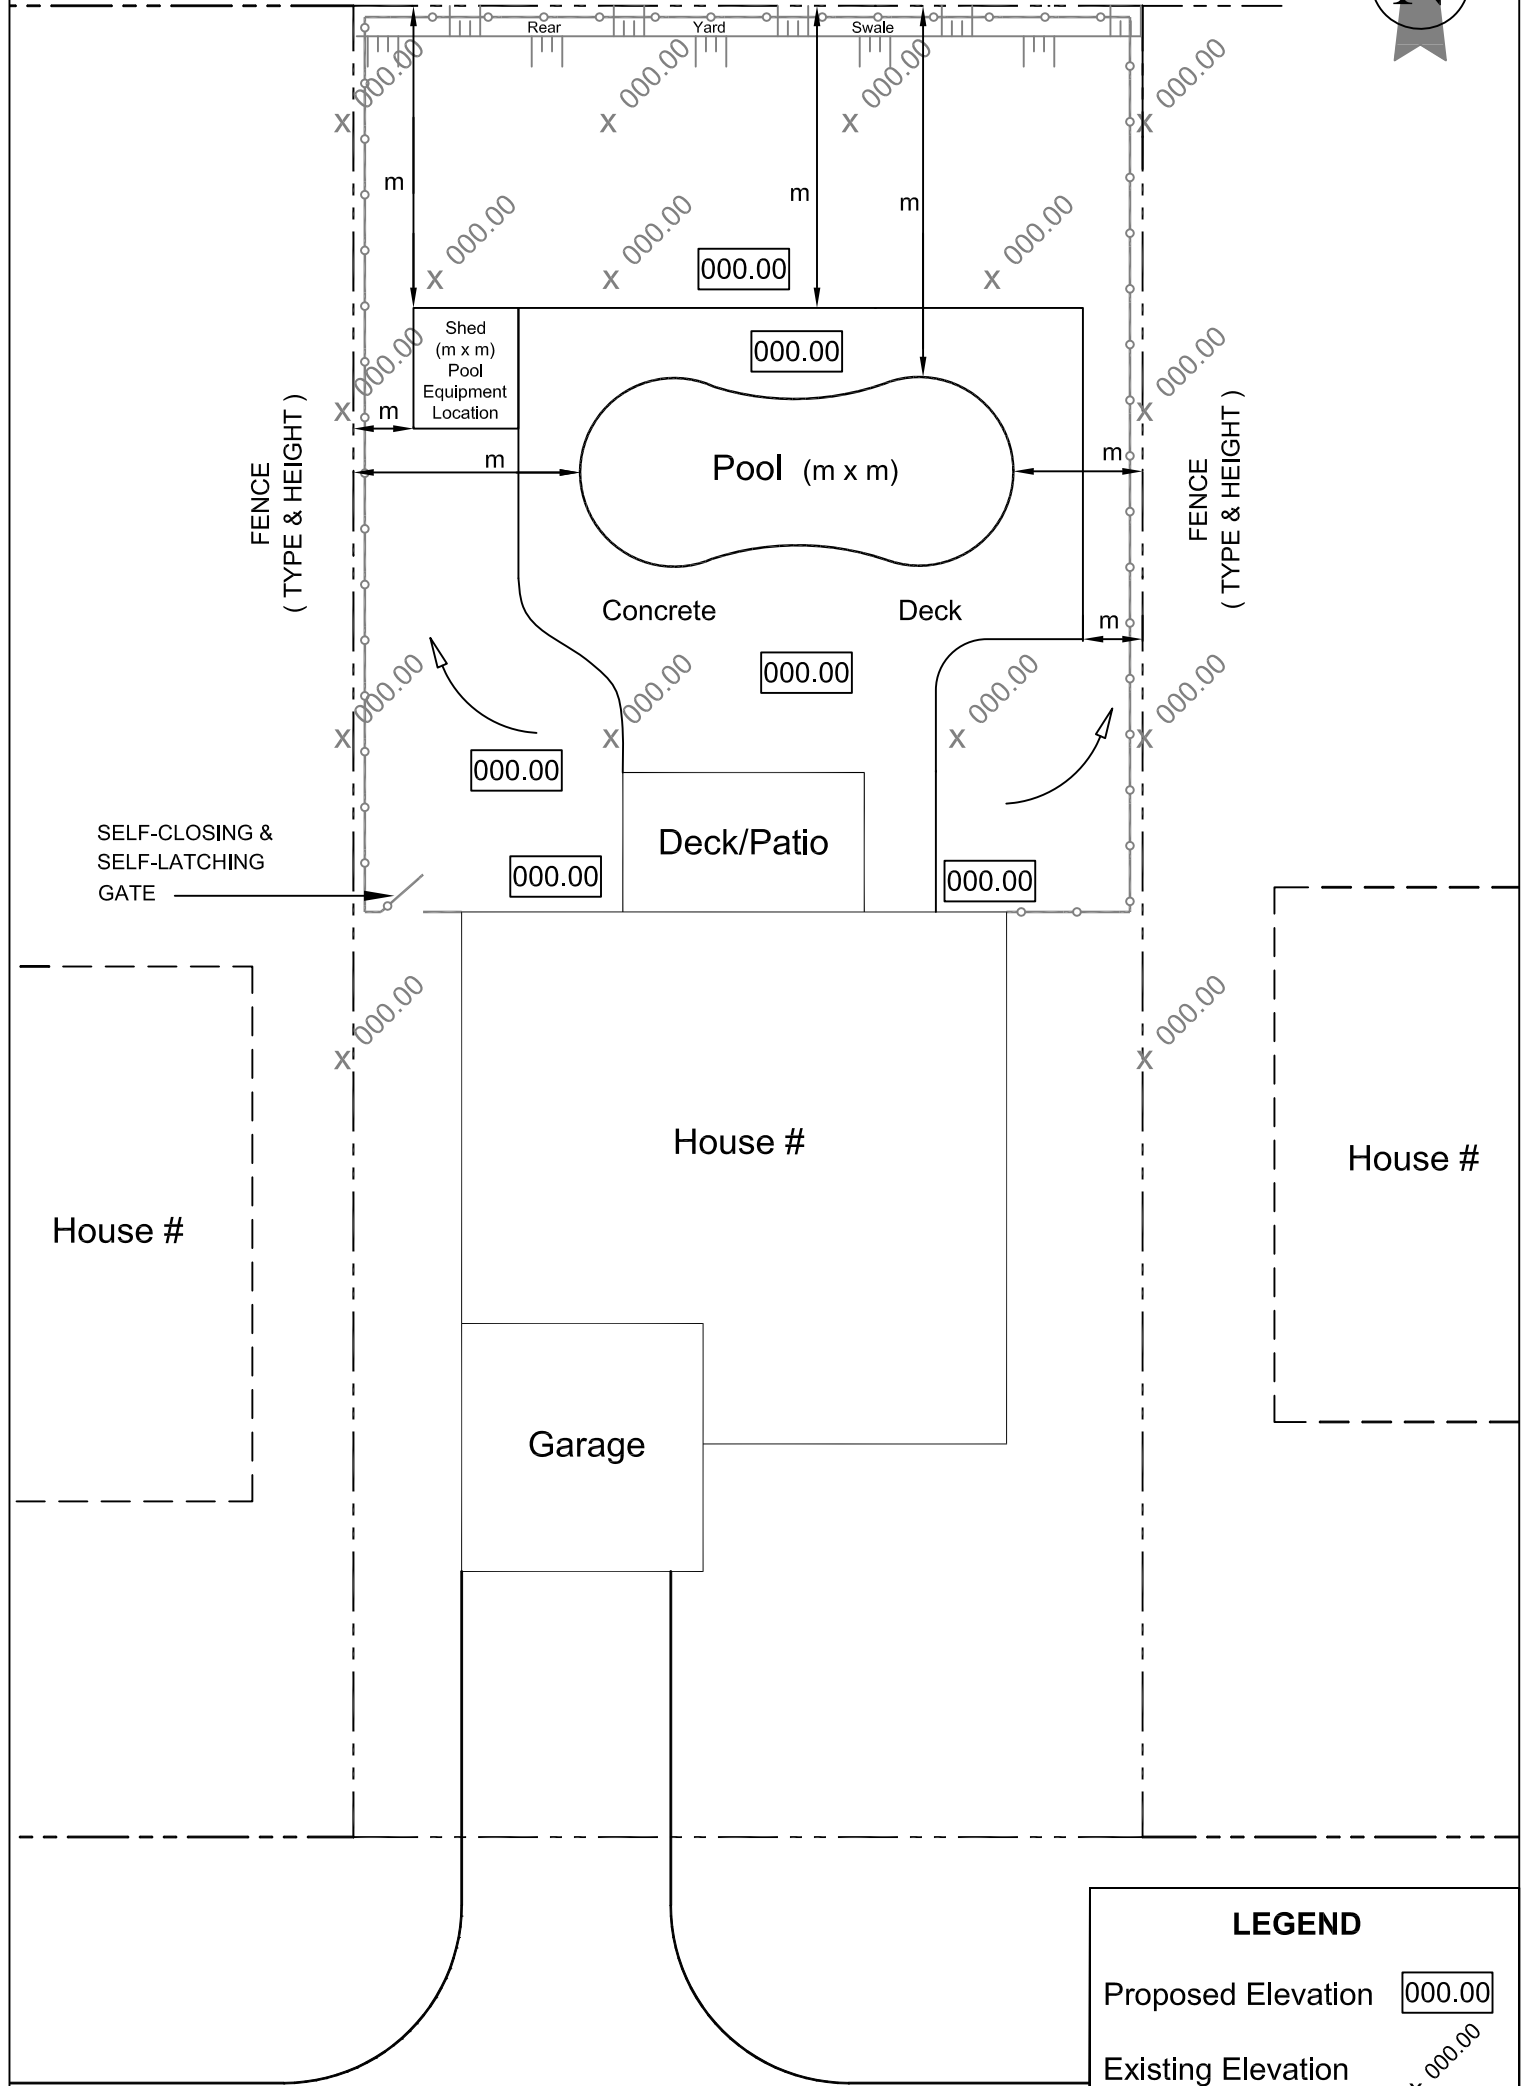

LEGEND

- Proposed Elevation 000.00
- Existing Elevation X 000.00
- Drainage Direction
- Property Line

STREET NAME